


SOUTH ELEVATION
1/4"=1'-0"

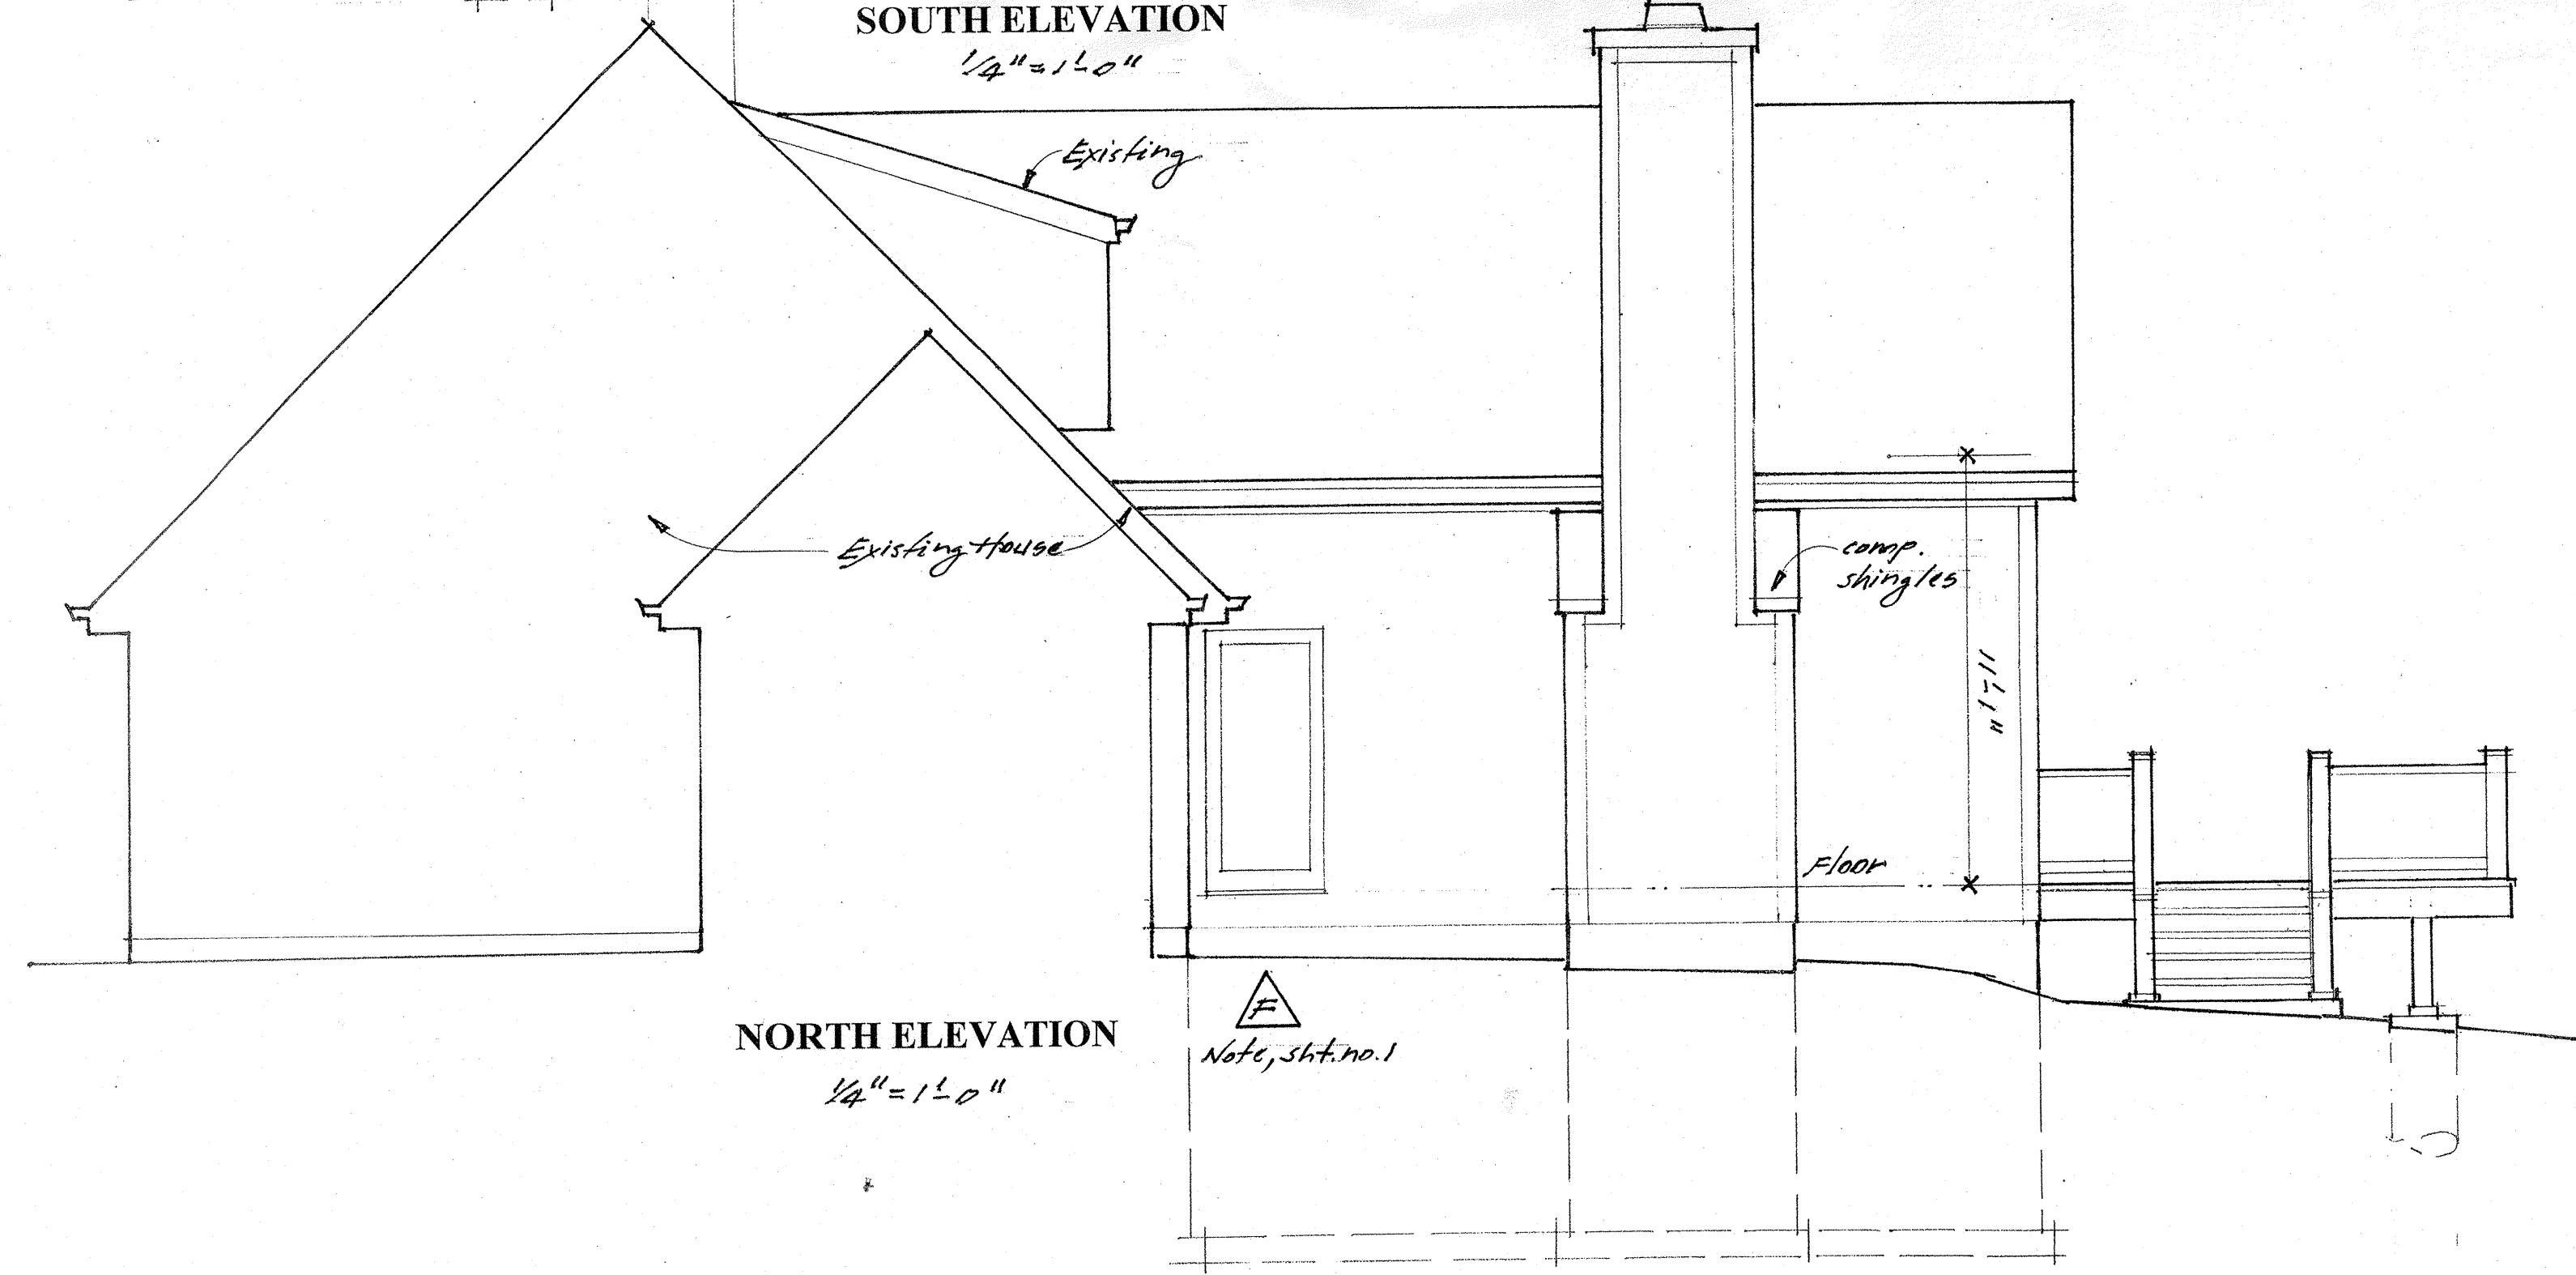

NORTH ELEVATION
1/4"=1'-0"

SELF RESIDENCE

Byron L. Sawyer
Architect
5907 McGee
Kansas City, Missouri
64113
816 361 6920